


ITEM # :

CASE NO: DSP-09012 & VD-09012

SEVENTH-DAY
CHURCH OF GOD




GENERAL LOCATION MAP

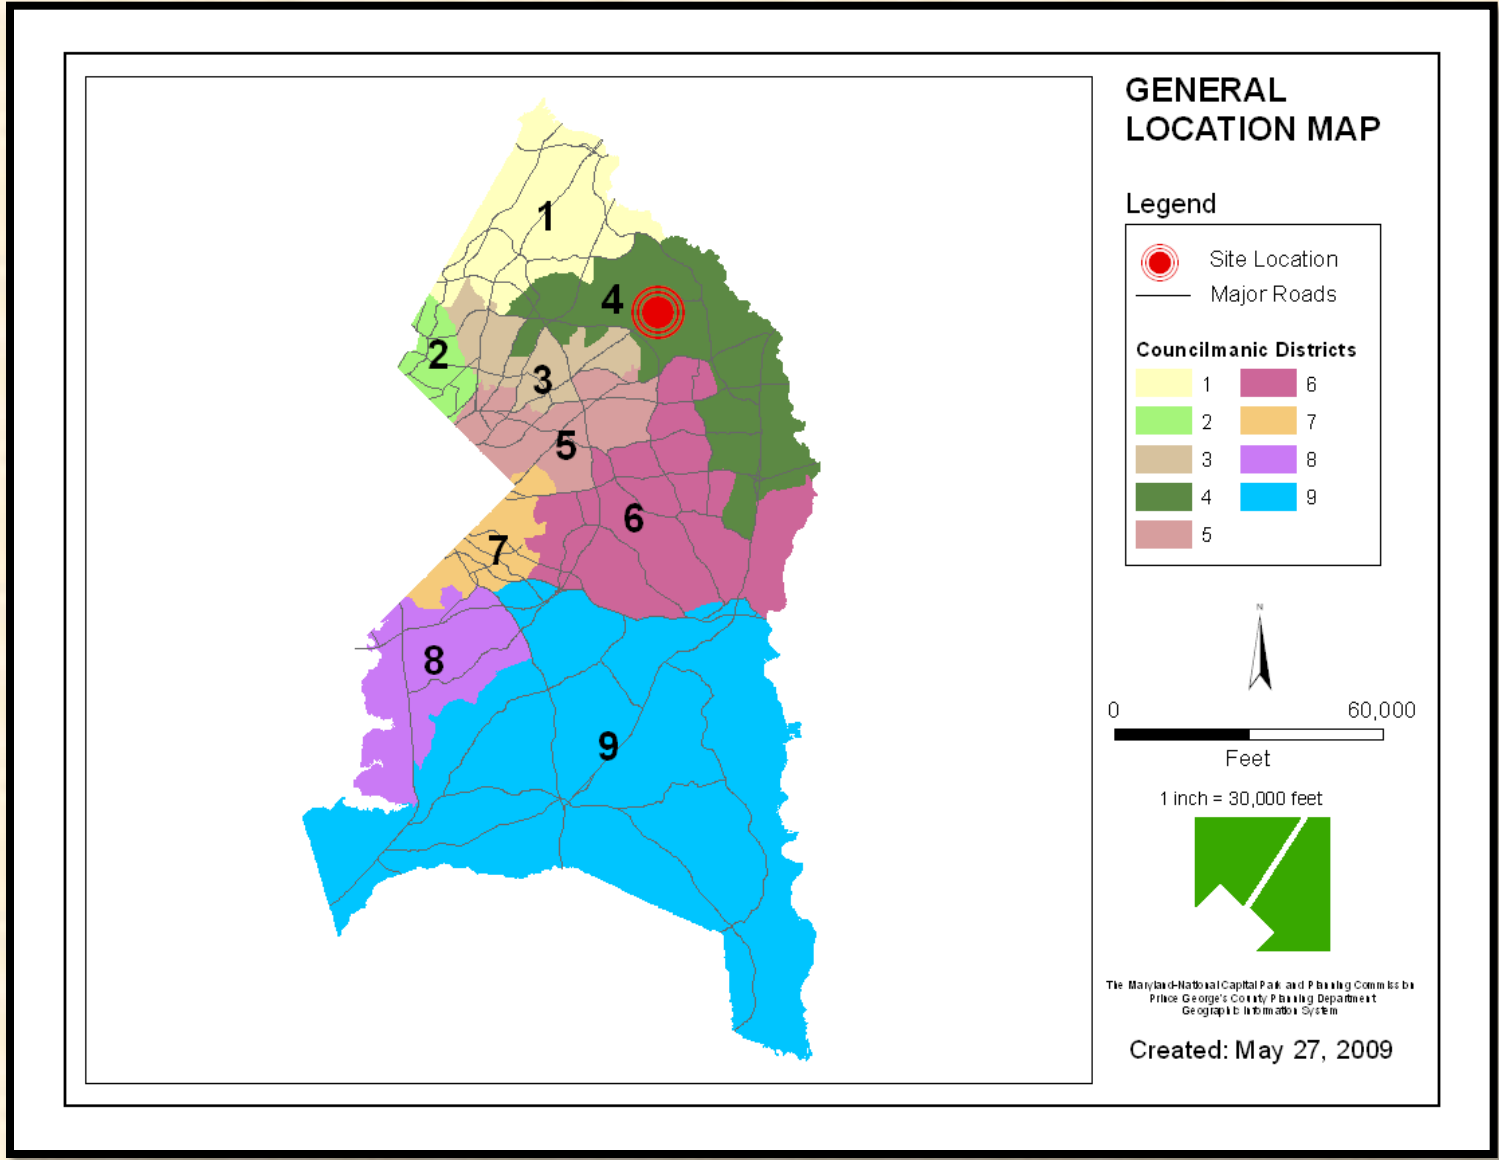


ITEM	DSP-09012 & VD-09012
------	-------------------------

SITE VICINITY MAP

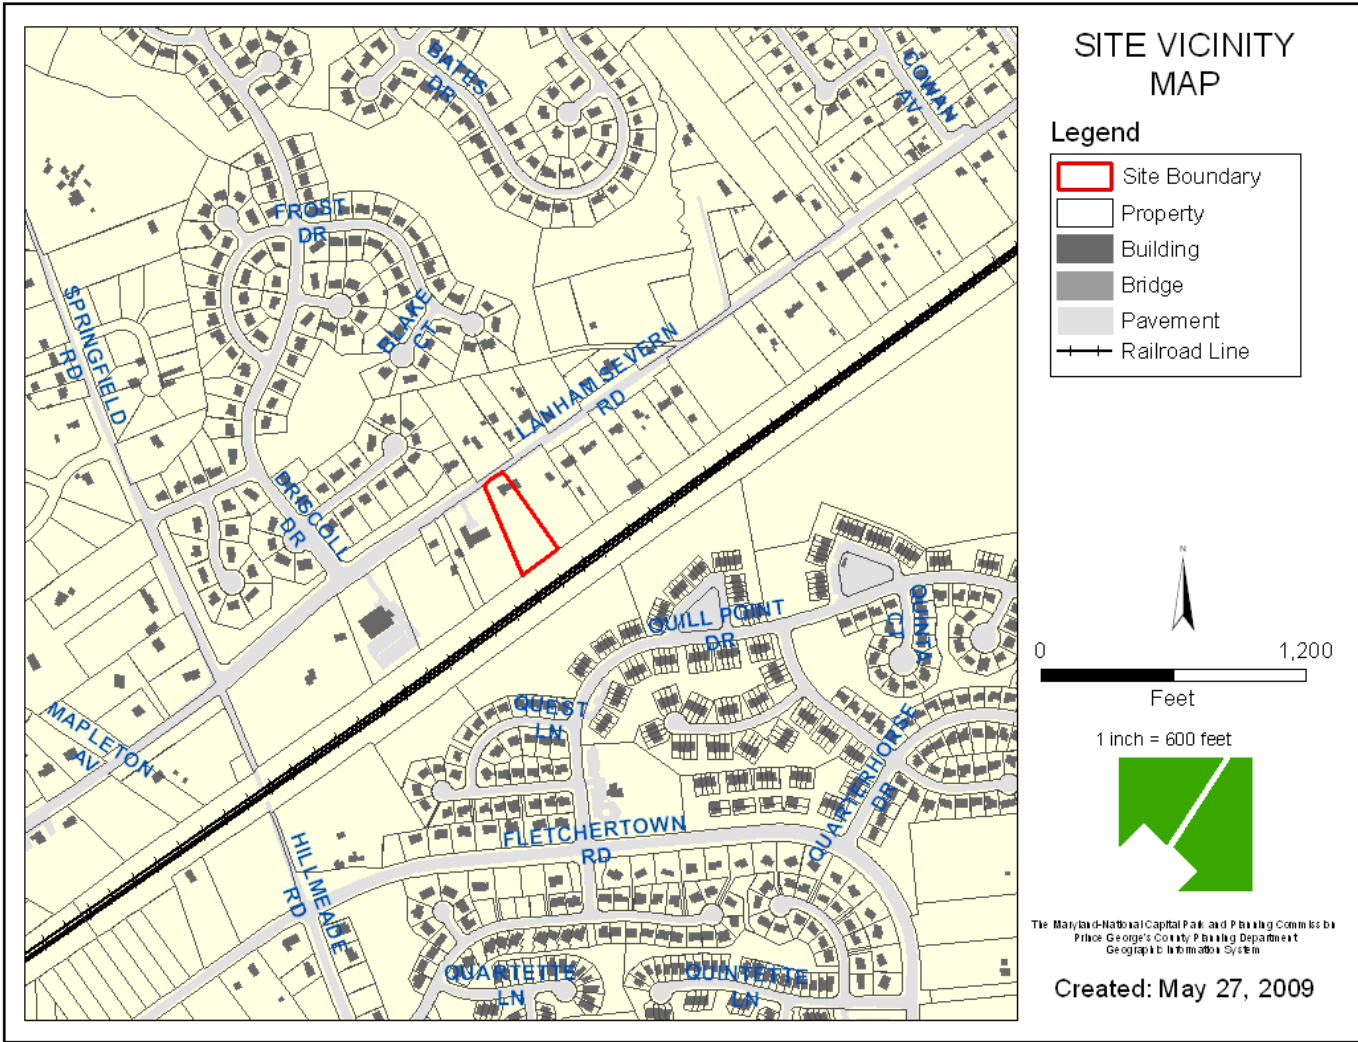


ITEM DSP-09012 &
VD-09012

ZONING MAP

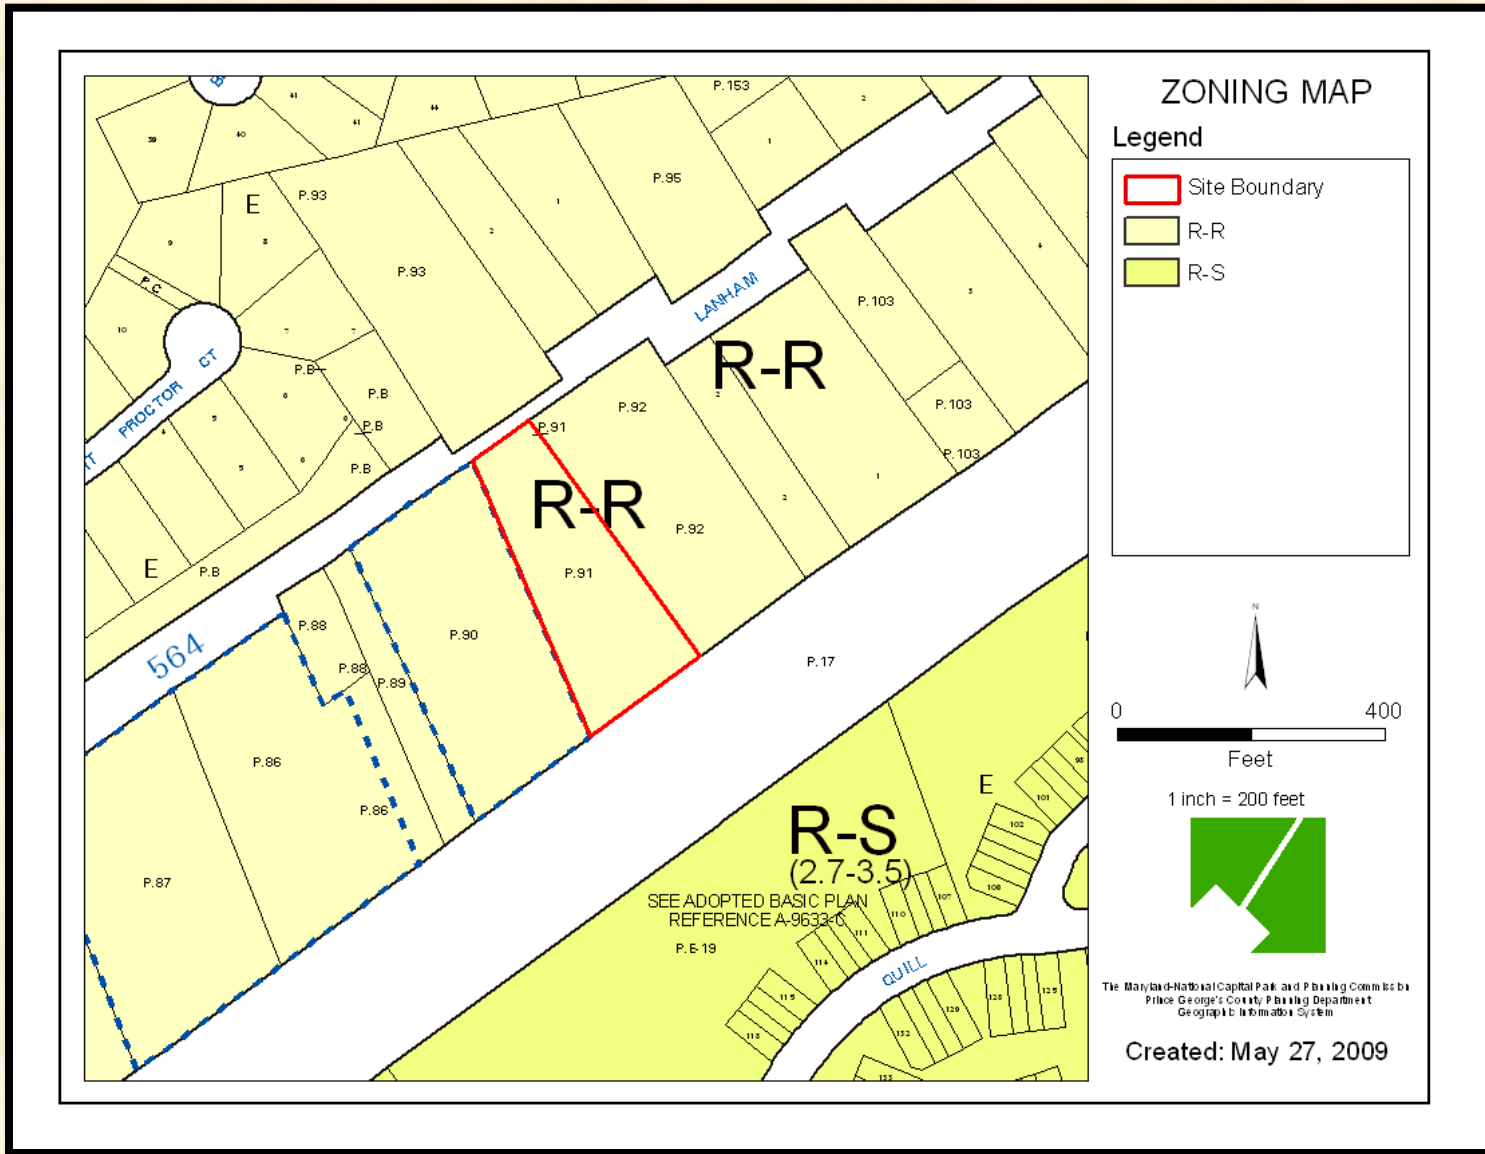


ITEM	DSP-09012 & VD-09012
------	-------------------------

AERIAL PHOTO

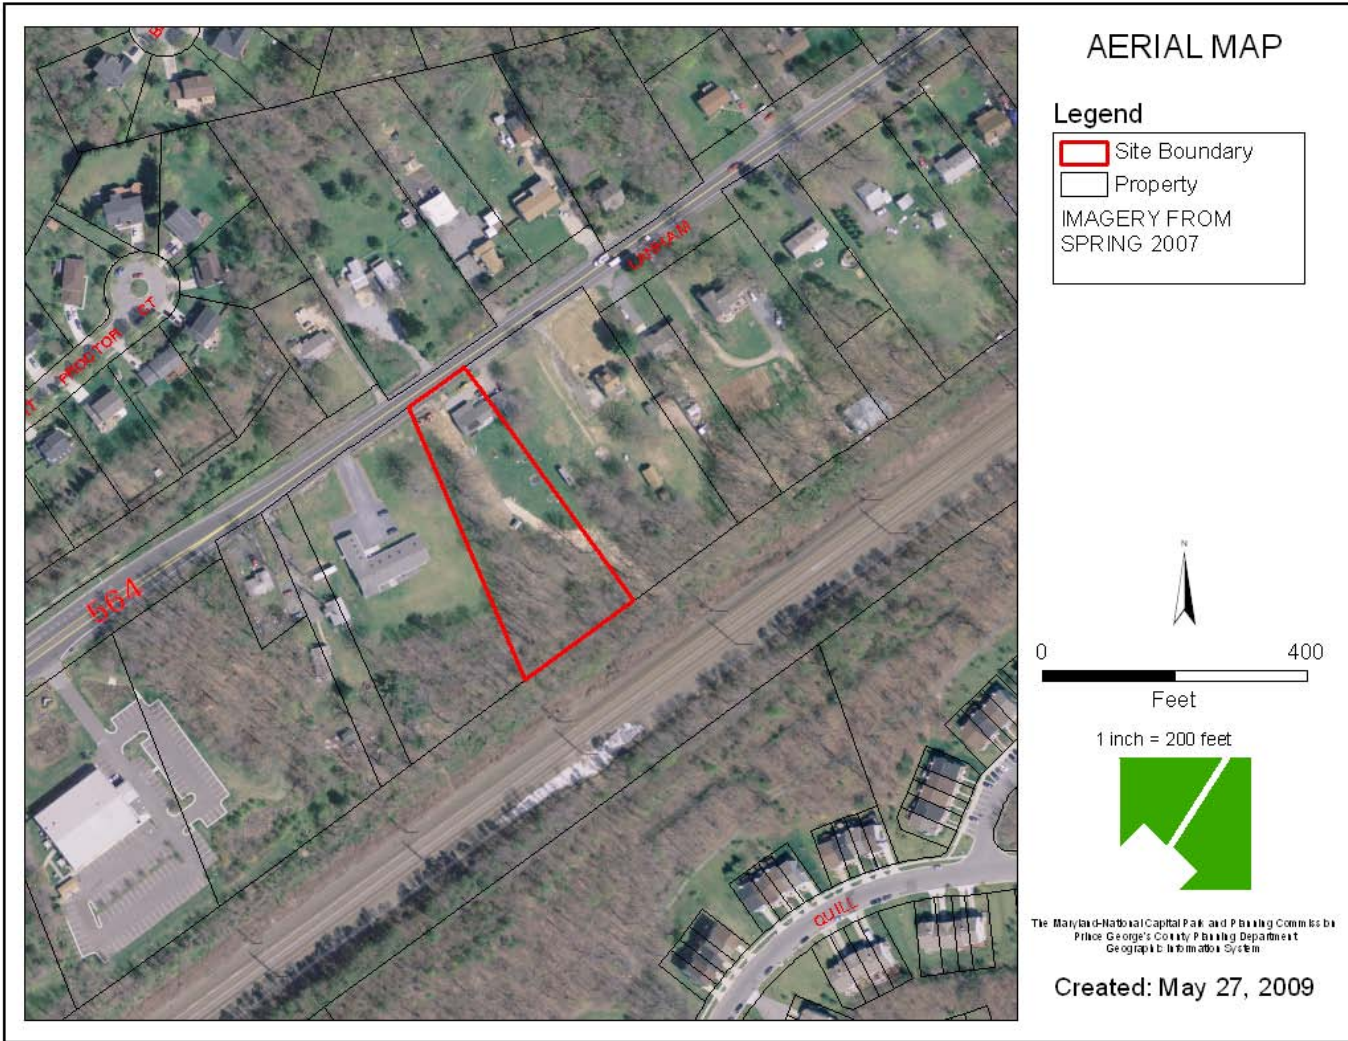

SITE MAP

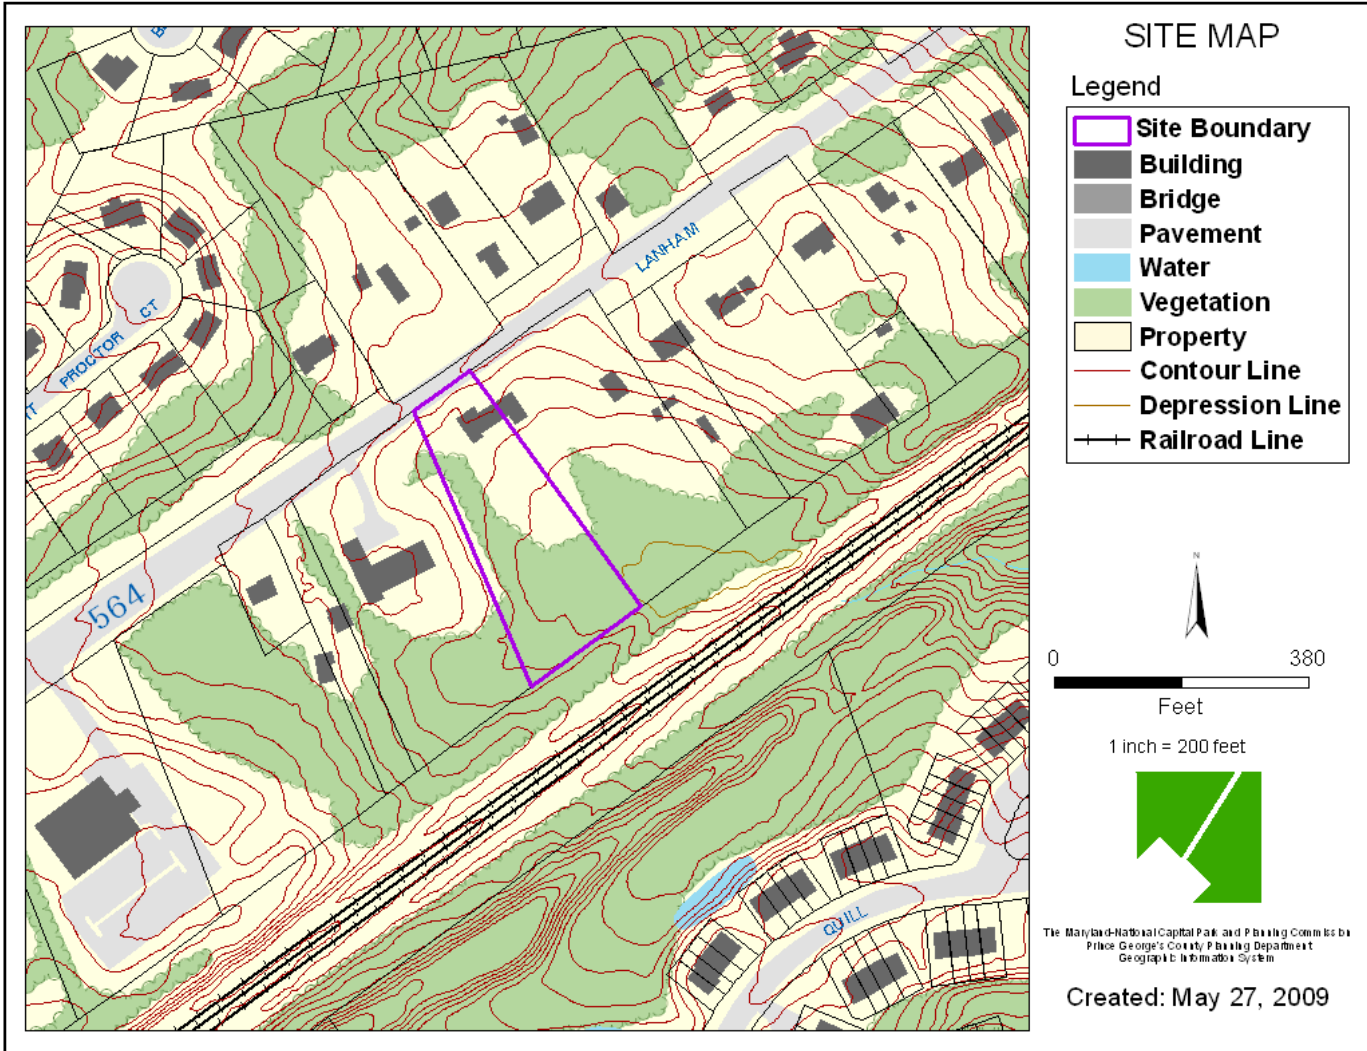


SITE PLAN



ITEM	DSP-09012 & VD-09012
------	----------------------

SITE PLAN DETAIL

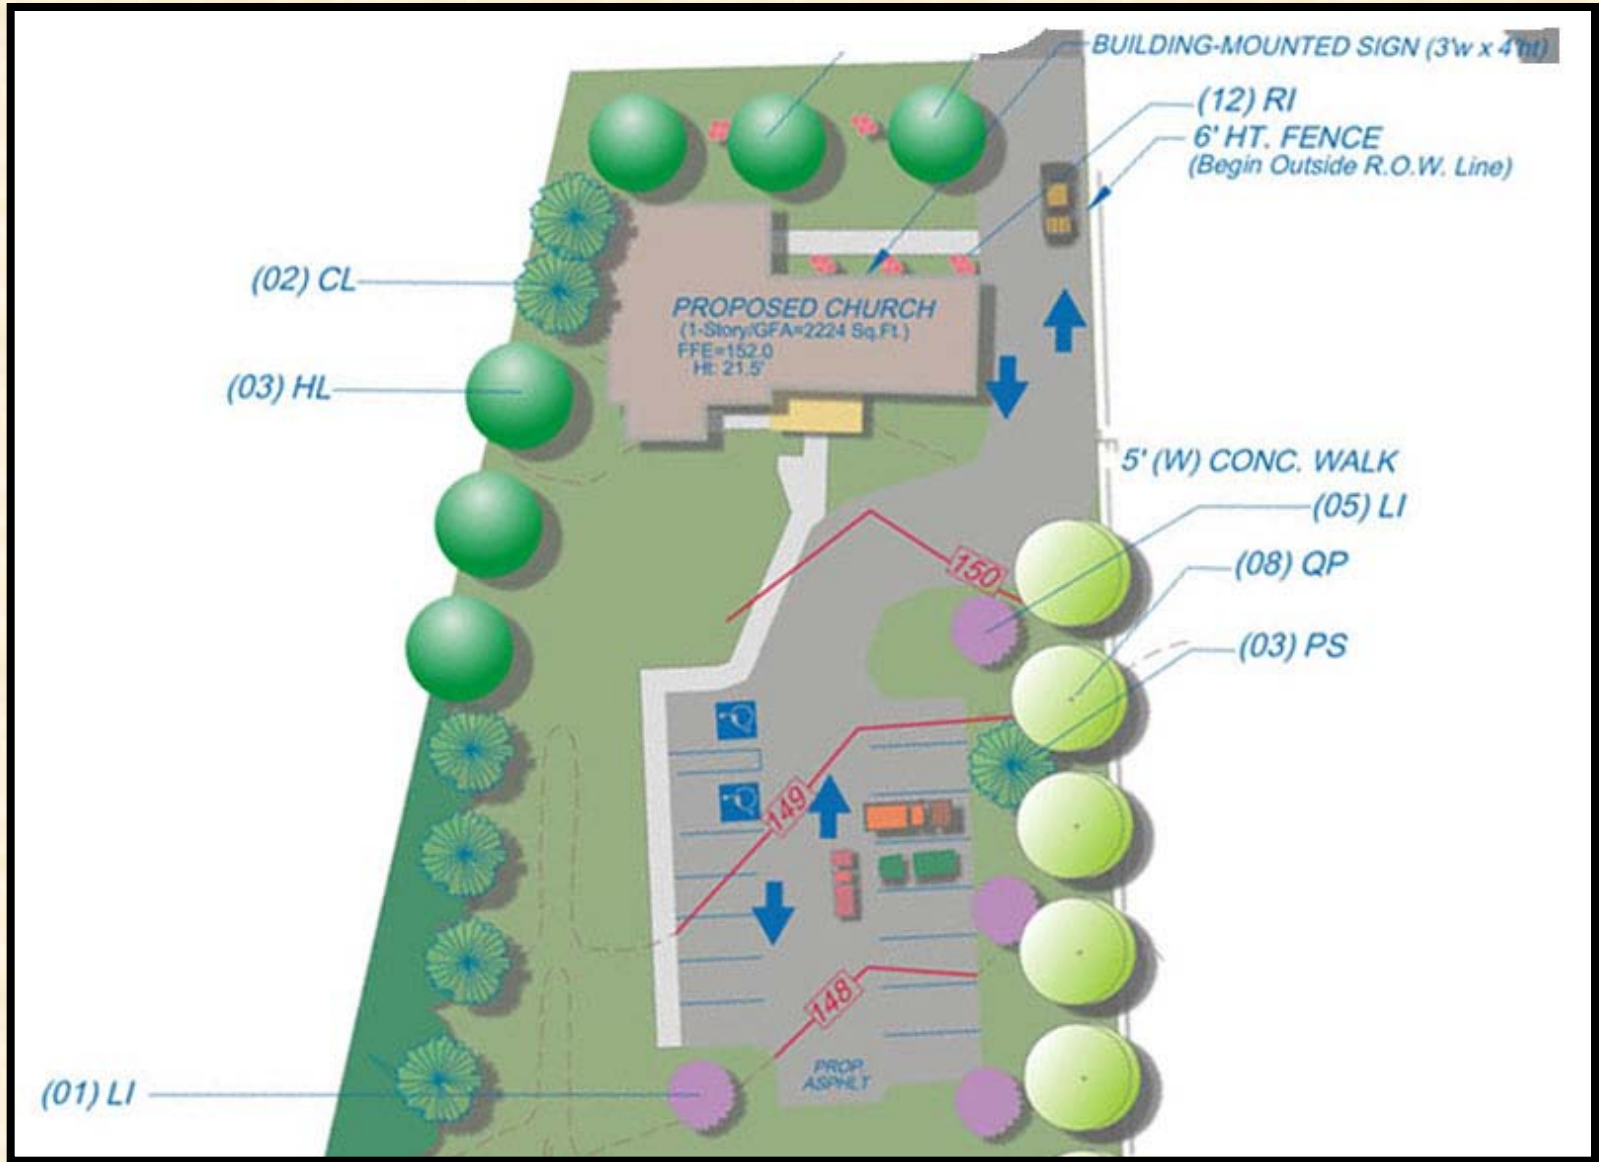

EXISTING FRONT ELEVATION



ITEM	DSP-09012 & VD-09012
------	-------------------------

EXISTING REAR ELEVATION



EXISTING RIGHT ELEVATION




EXISTING LEFT ELEVATION



ITEM	DSP-09012 & VD-09012
------	-------------------------

PROPOSED FRONT ELEVATION

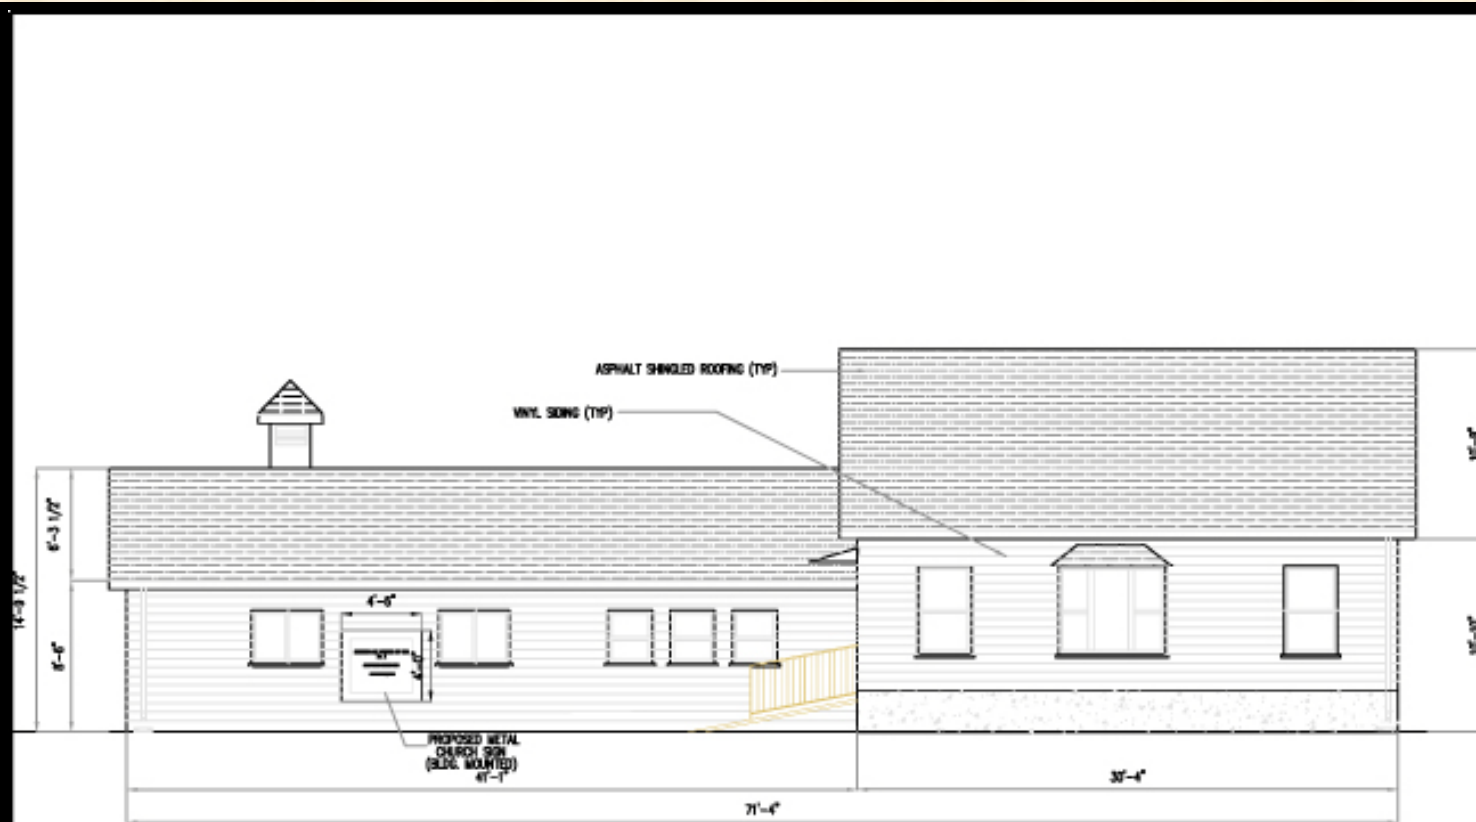

03 FRONT ELEVATION
A-1 SCALE : 3/16" = 1'-0"

Mutual Enterprise

CAD Services

from: www.mutualenterprise.com
 Date: 08/18/2014, Maryland 20745
 Tel: (301) 894-8513

Owner

SEVENTH-DAY CHURCH OF GOD
 NO. 1
 12007 LANHAM SEVERN ROAD
 BOWIE, MARYLAND 20715

Project

SEVENTH-DAY CHURCH OF GOD
 NO. 1
 12007 LANHAM SEVERN ROAD
 BOWIE, MARYLAND 20715

No.	Revision/Issue	Date

Consultants


Sunday Oglet
 (B.S. Arch/ M.S. Planning)
 2409 Dean Run Drive
 Temple Hills, Md 20714

Sheet Title

EXISTING
 BUILDING
 ELEVATIONS

Project No.	Sheet
Date: 3-20-10	A-1
Drawn By: MS	
Scale: AS SHOWN	

PROPOSED LEFT ELEVATION

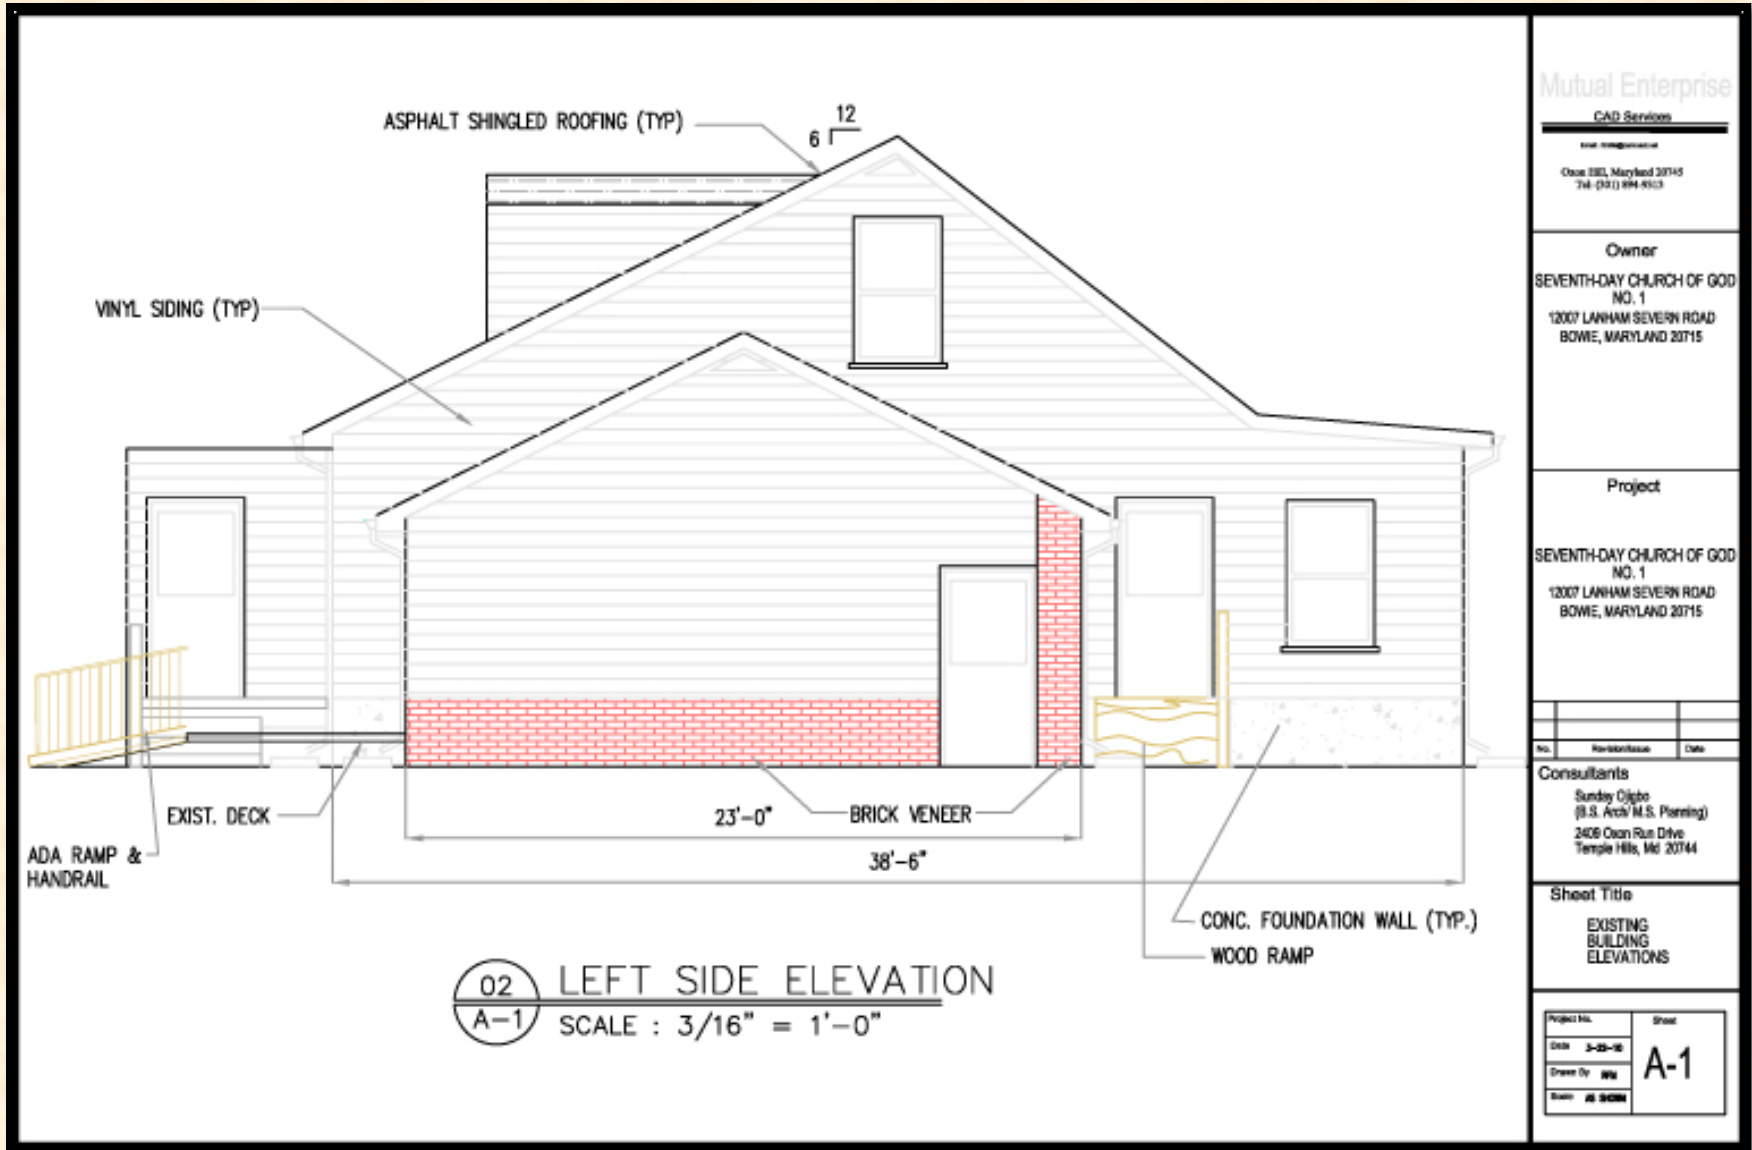

Mutual Enterprise

CAD Services

Close DEL, Maryland 20715
Tel: (301) 994-6513

Owner

SEVENTH-DAY CHURCH OF GOD
NO. 1
12007 LANHAM SEVERN ROAD
BOWE, MARYLAND 20715

Project

SEVENTH-DAY CHURCH OF GOD
NO. 1
12007 LANHAM SEVERN ROAD
BOWE, MARYLAND 20715

No.	Revisions/Issued	Date

Consultant's


Sunday Ojibo
(P.S. Arch/M.S. Planning)
2408 Ocean Run Drive
Temple Hills, Md 20714

Sheet Title

EXISTING
BUILDING
ELEVATIONS

Project No.	Sheet
Date 3-29-16	A-1
Drawn By WJ	
Drawn By JH/SCM	

PROPOSED SIGN DETAIL

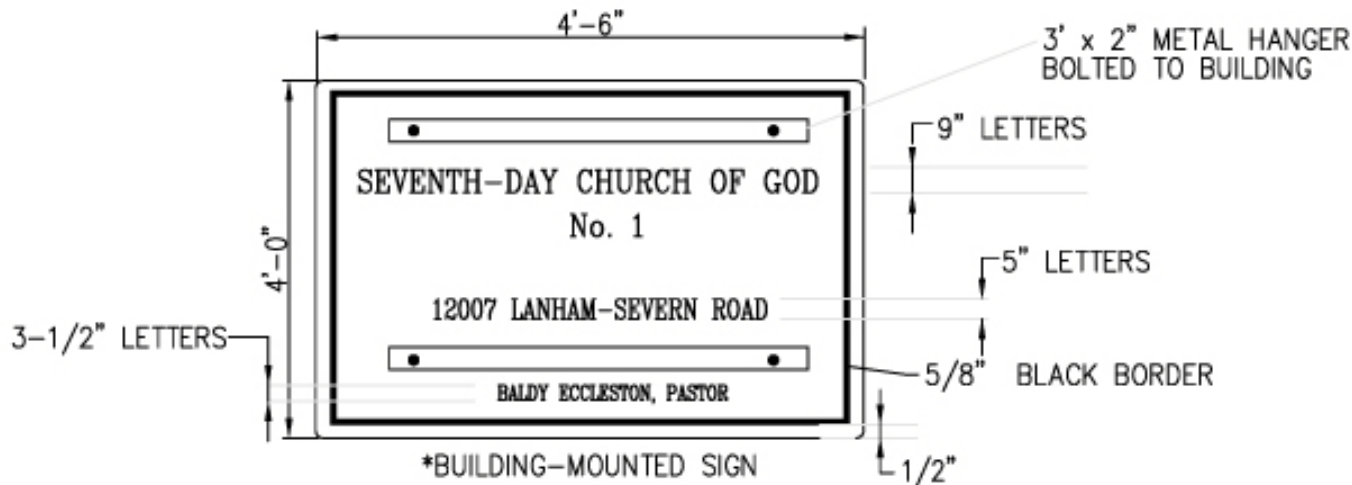

SEVENTH-DAY CHURCH OF GOD
SIGN
(NOT TO SCALE)

NOTE:

1. SIGN TO BE OF ALUMINUM, FLAT BLANK, 0.08" THICKNESS.
2. LETTERS AND BORDER BLACK, BACKGROUND WHITE.
3. METAL HANGER MOUNTED TO BUILDING
4. SIGN MOUNTED TO METAL HANGER WITH (4) 3" LAG BOLTS

Mutual Enterprise

CAD Services

1000 Independence Ave. SE, Maryland 20743
Tel: (301) 994-9123

Owner

SEVENTH-DAY CHURCH OF GOD
NO. 1
12007 LANHAM SEVERN ROAD
BOWIE, MARYLAND 20715

Project

SEVENTH-DAY CHURCH OF GOD
NO. 1
12007 LANHAM SEVERN ROAD
BOWIE, MARYLAND 20715

No.	Revisions	Date

Consultants

Sunday Ojibo
(B.S. Arch/M.S. Planning)
2408 Ocean Rue Drive
Temple Hills, Md 20744

Sheet Title

EXISTING
BUILDING
ELEVATIONS

Project No.	Sheet
Date 3-25-10	A-1
Drawn By JMA	
Scale AS SHOWN	

**If you wish to speak
and/or become a
Party of Record, please
sign in at the front desk**

**Note: Please turn off all
cell phones**