

ITEM # : 8


CASE NO: V-10001

LITTLEWORTH



THE PRINCE GEORGE'S COUNTY PLANNING DEPARTMENT


GENERAL LOCATION MAP

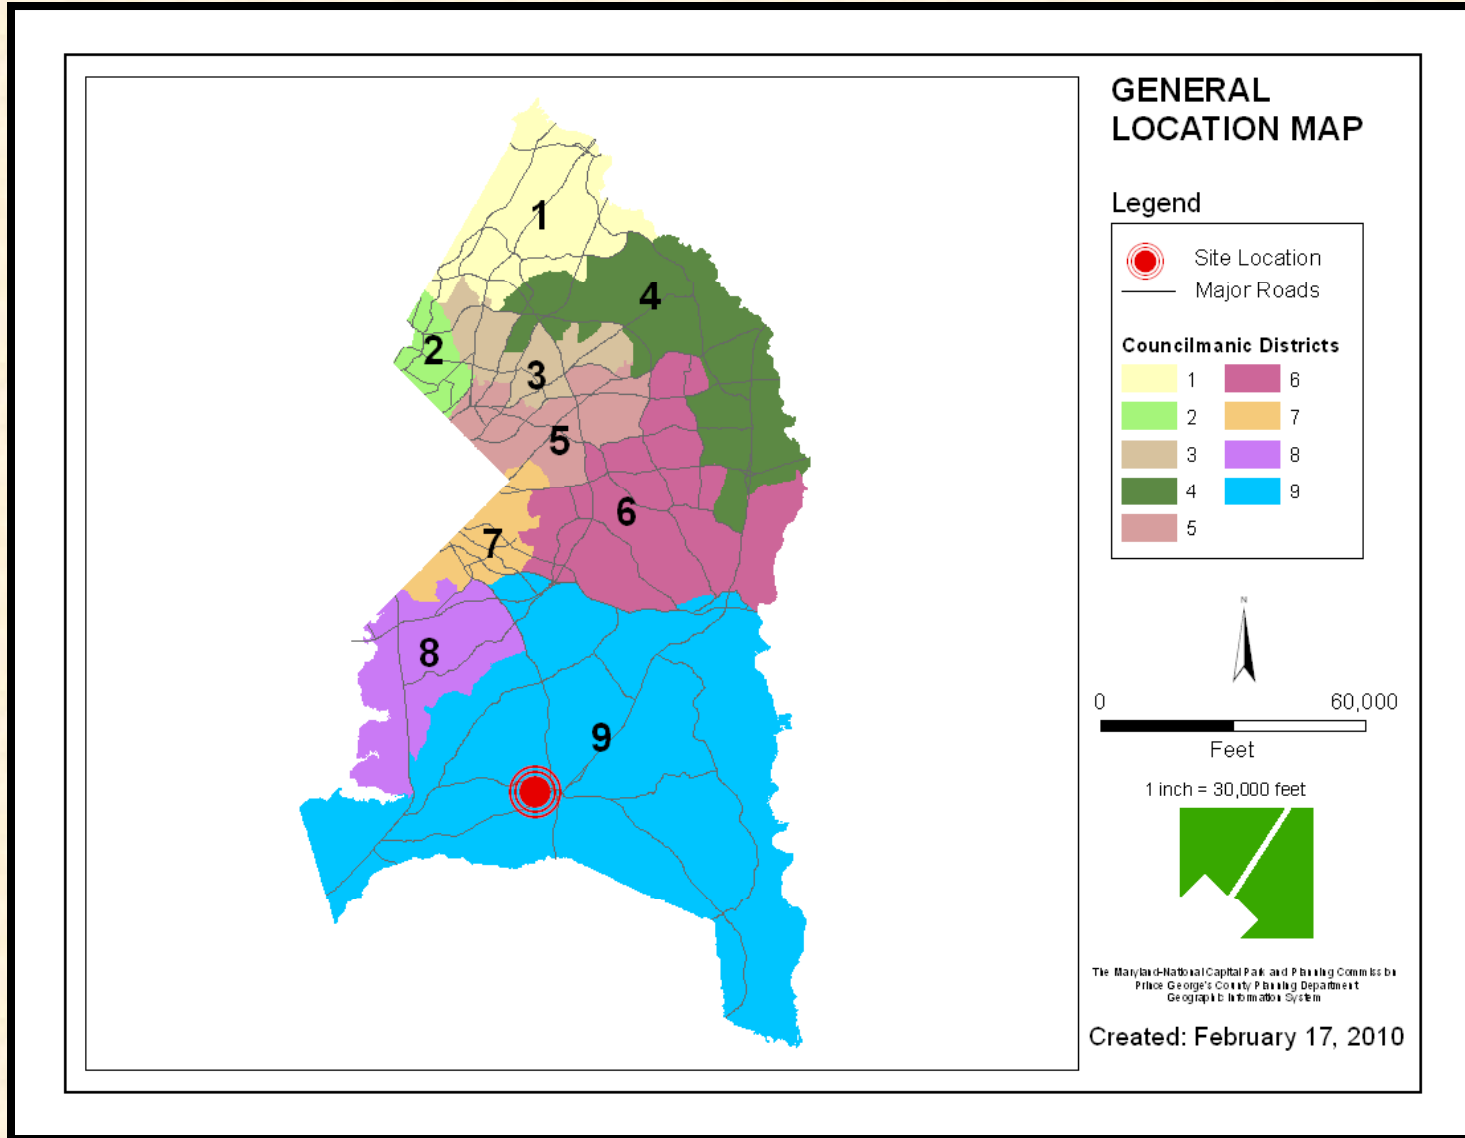

ITEM
8

V-10001


SITE VICINITY MAP

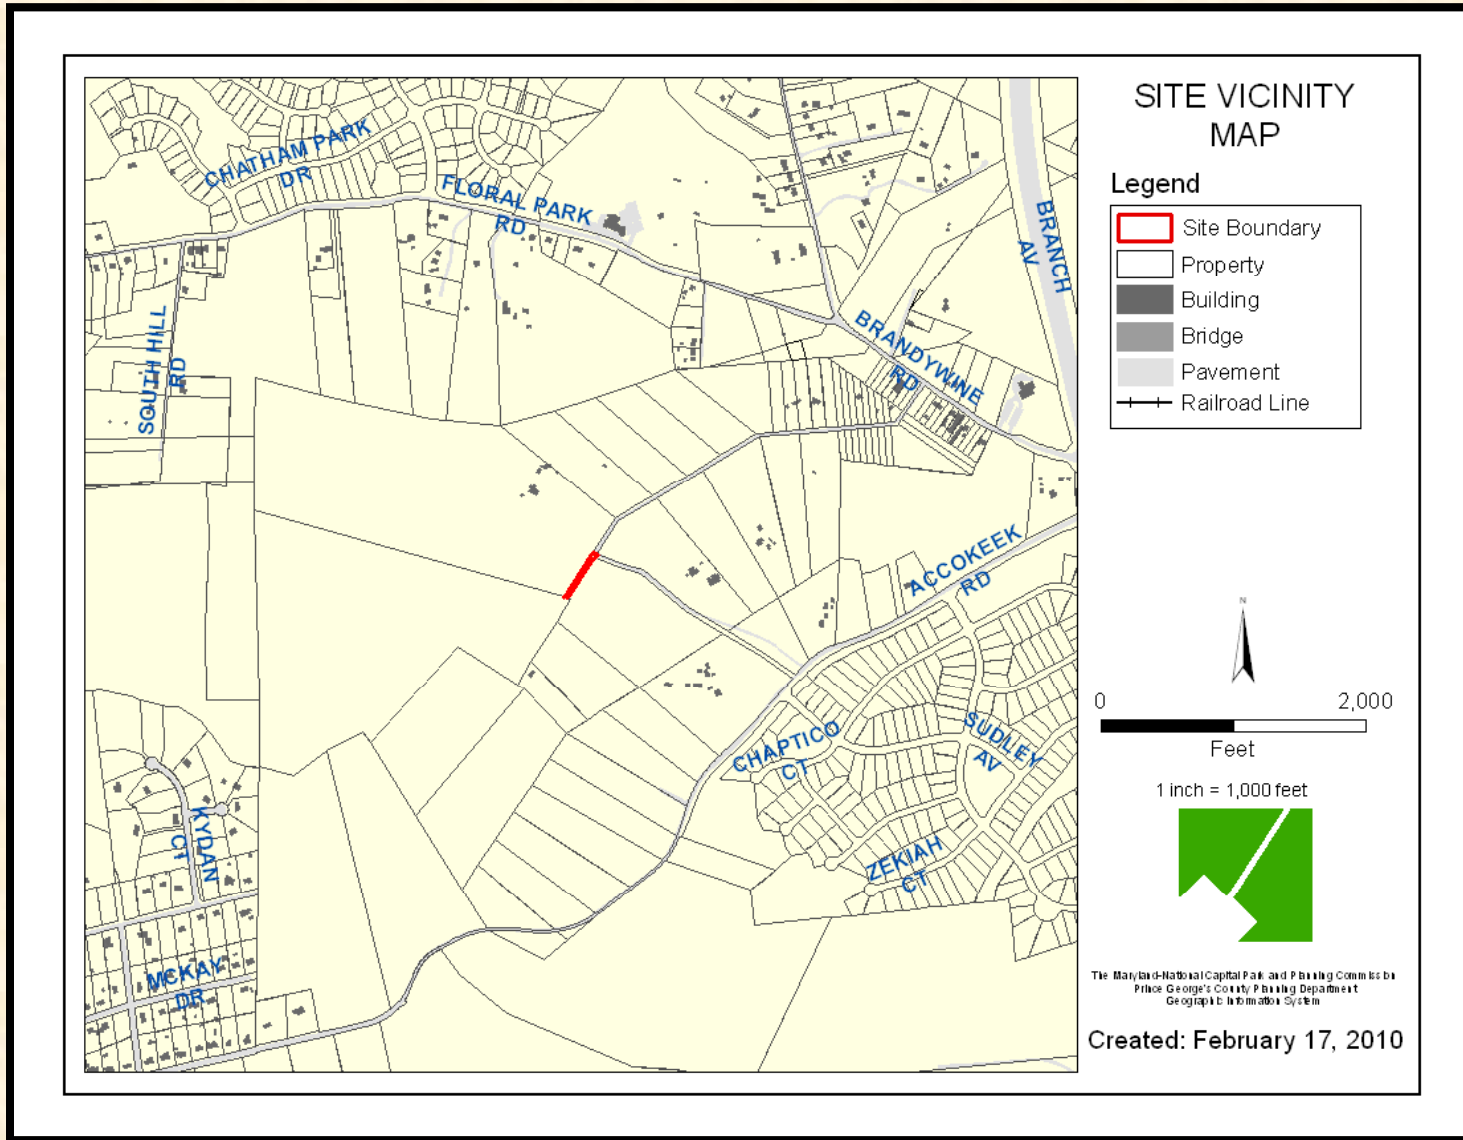

ITEM
8

V-10001


ZONING MAP

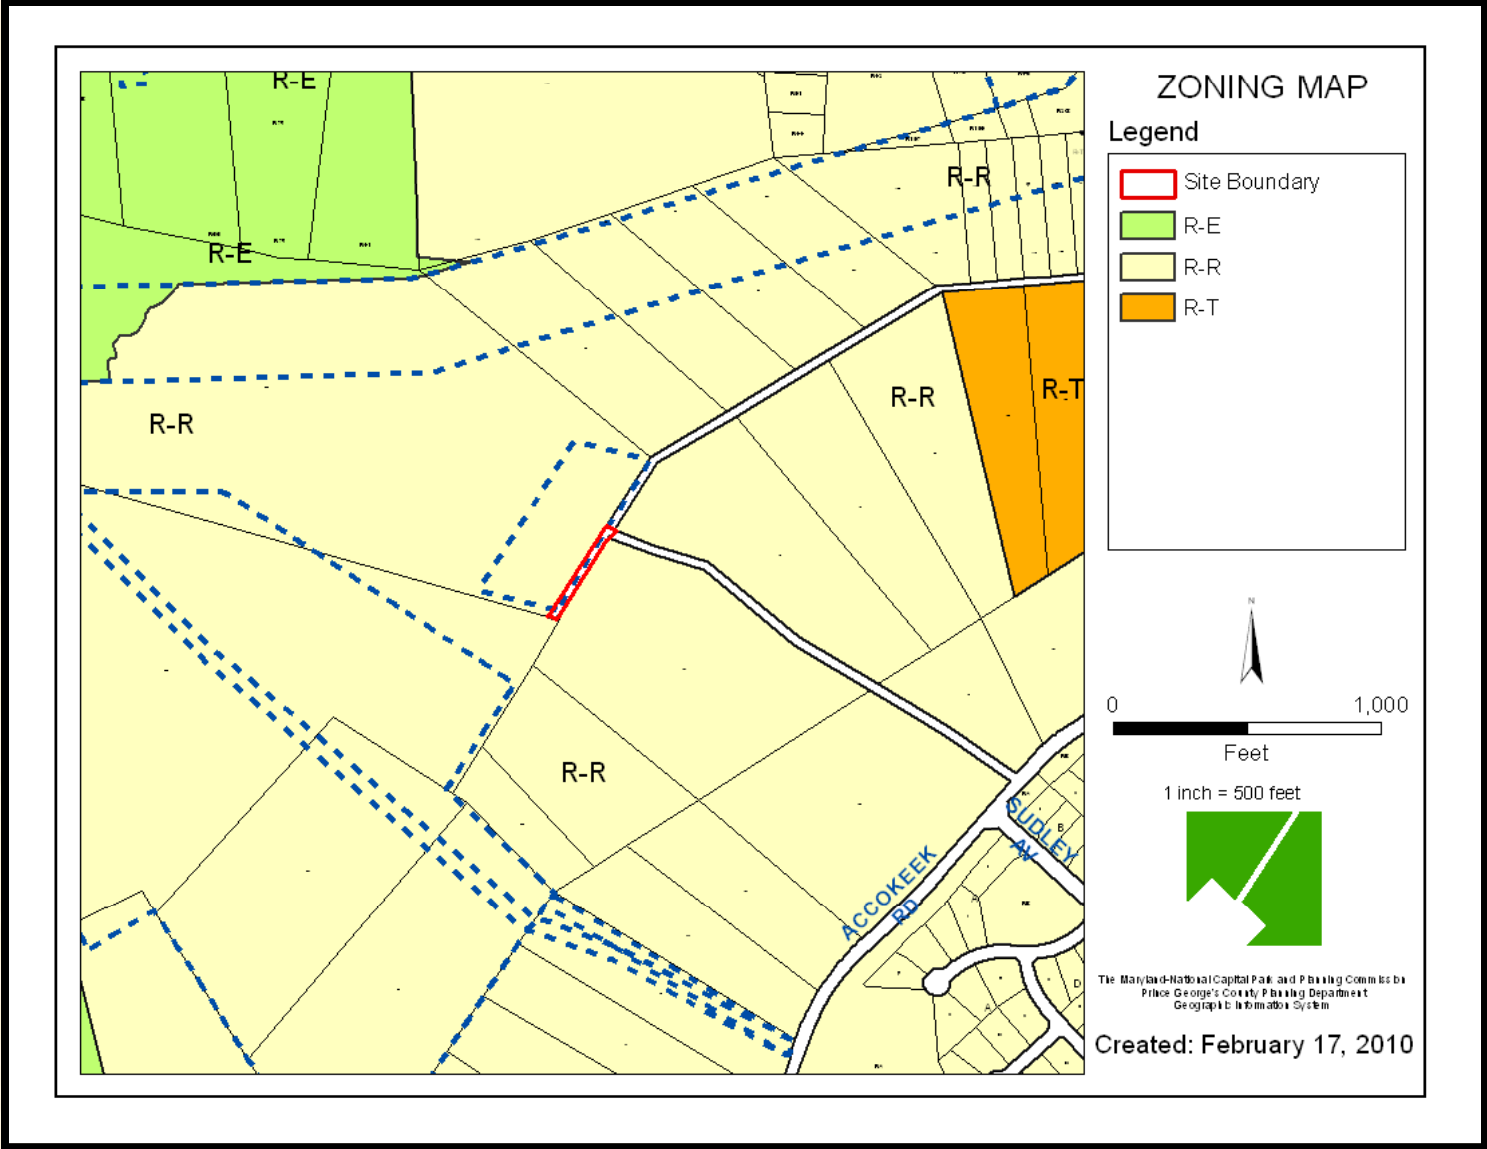

ITEM
8

V-10001


AERIAL PHOTO

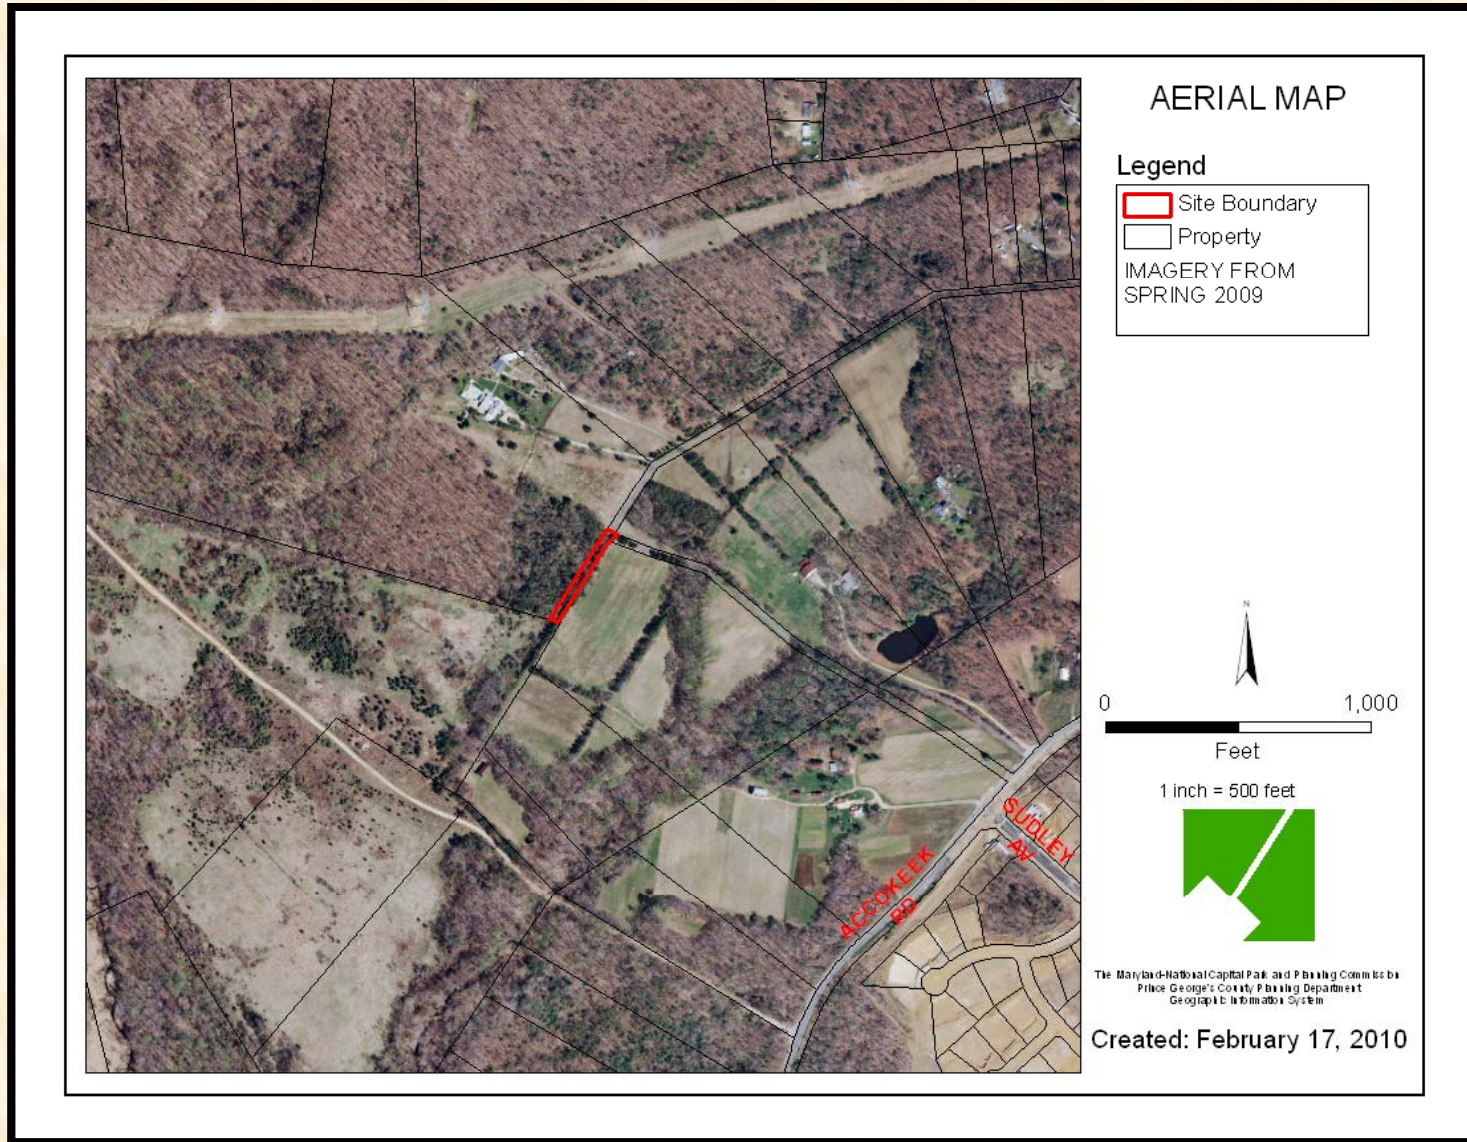

ITEM
8

V-10001


SITE MAP

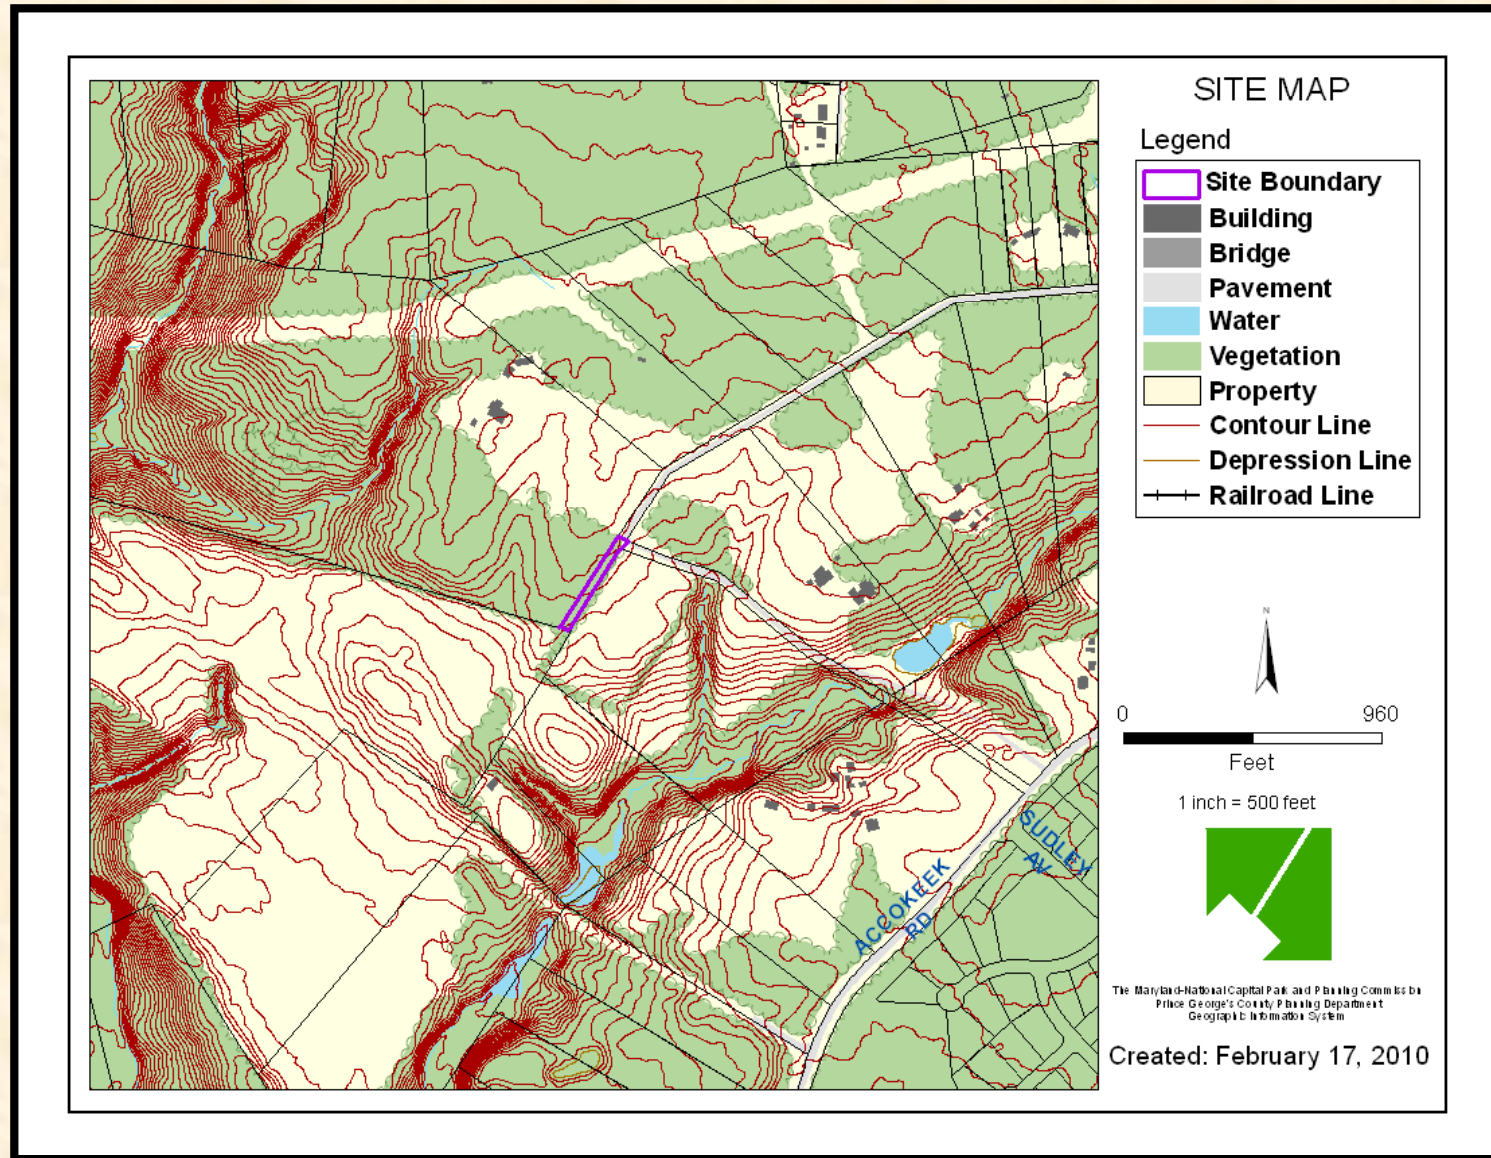

ITEM
8

V-10001


SUBDIVISION PLAT, EXHIBIT A

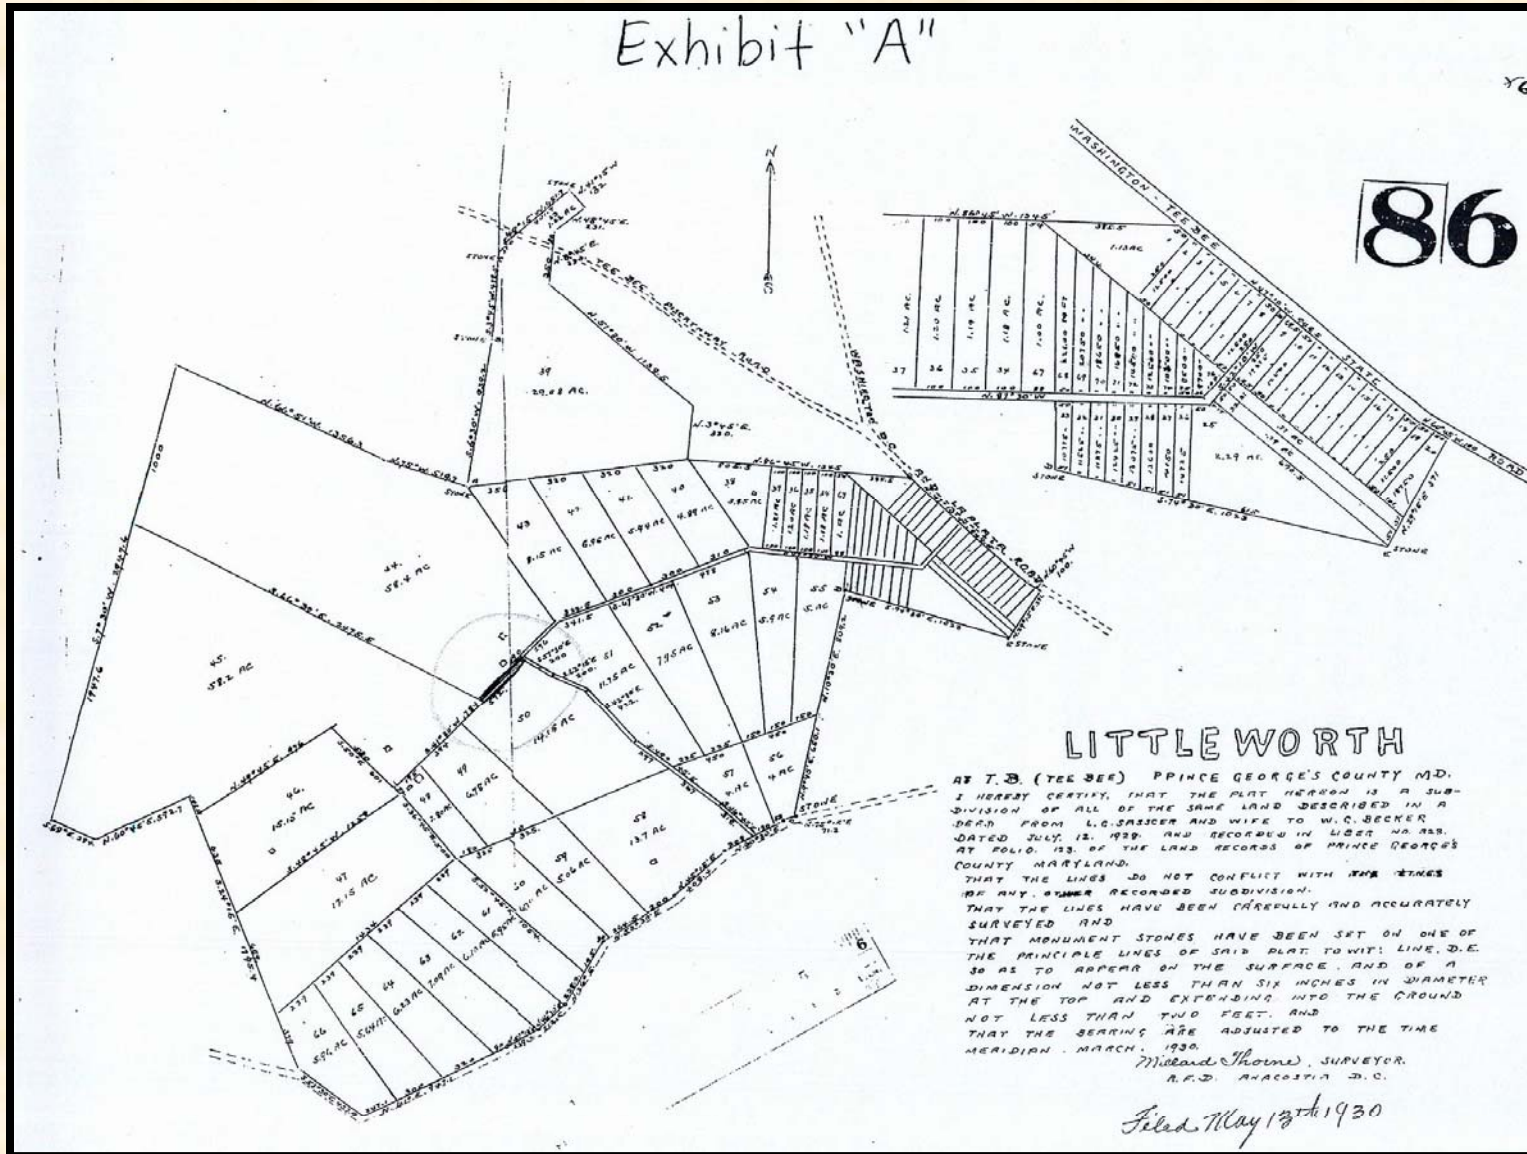

ITEM
8


V-10001

PLAT OF COMPUTATION, EXHIBIT C

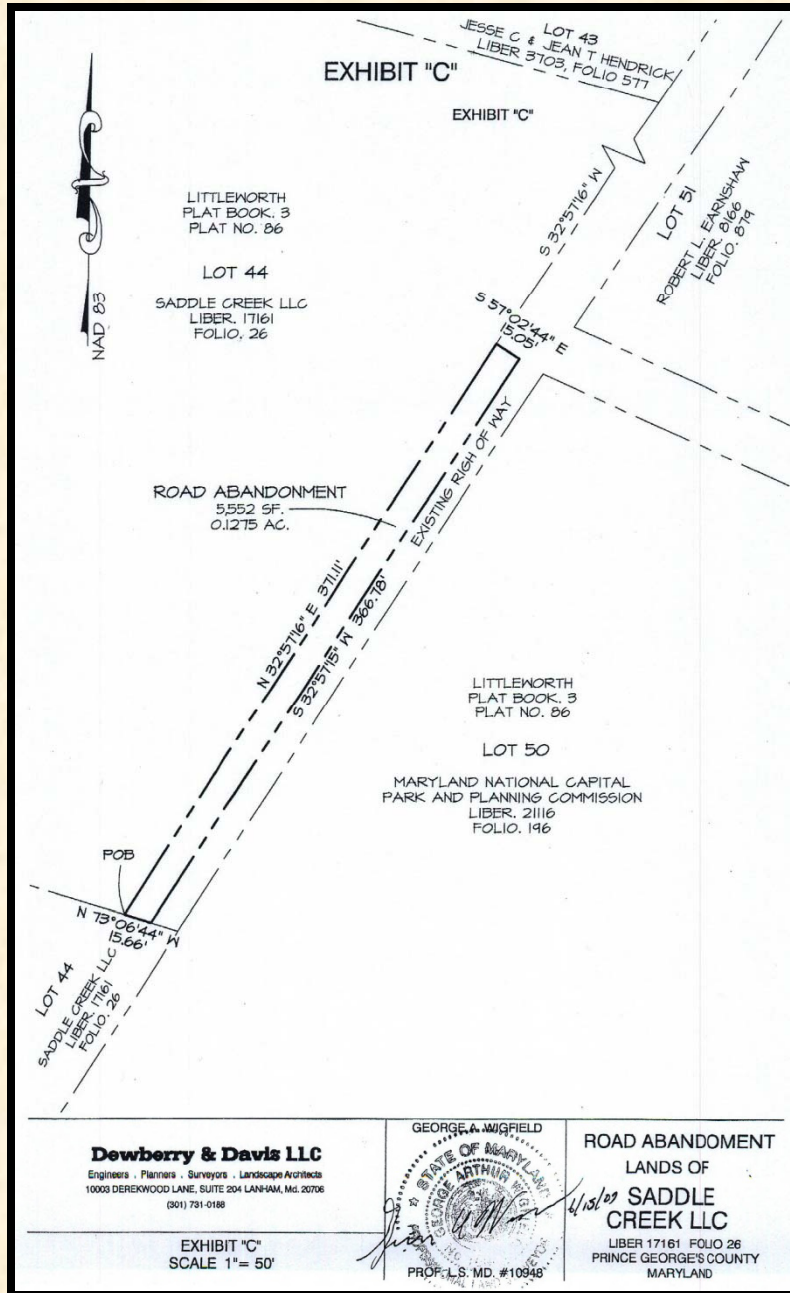


<p>ITEM 8</p>	<p>V-10001</p>
-------------------	----------------

PLAT OF COMPUTATION, EXHIBIT E

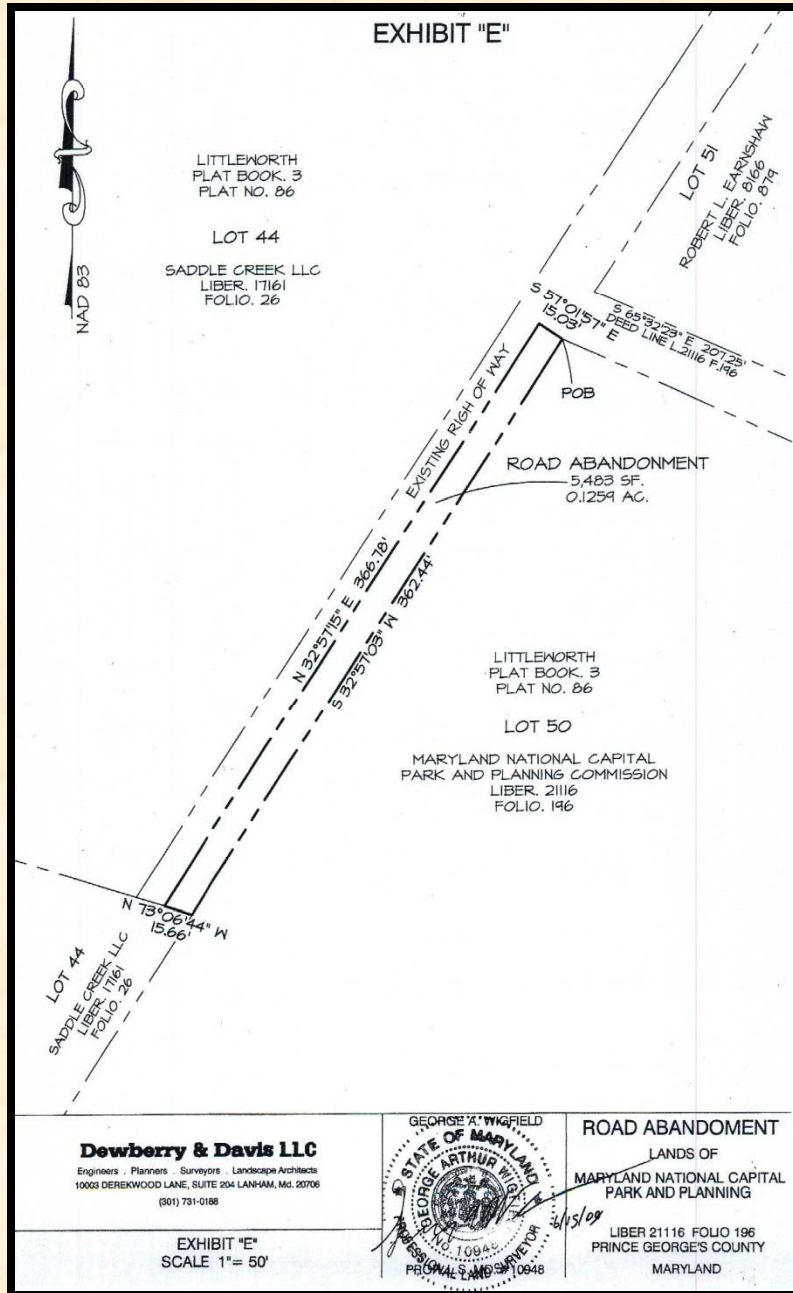

Dewberry & Davis LLC
 Engineers · Planners · Surveyors · Landscape Architects
 10003 DEREKWOOD LANE, SUITE 204 LANHAM, Md. 20706
 (801) 731-0188

EXHIBIT "E"
 SCALE 1" = 50'

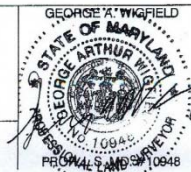

ROAD ABANDONMENT
 LANDS OF
 MARYLAND NATIONAL CAPITAL
 PARK AND PLANNING
 LIBER 21116 FOLIO 196
 PRINCE GEORGE'S COUNTY
 MARYLAND

<p>ITEM 8</p>	<p>V-10001</p>
-------------------	----------------



If you wish to speak
and/or become a
Party of Record, please
sign in at the front desk

Note: Please turn off all
cell phones